


Rollformed kerbs Grate

Loom Topsoil Layer

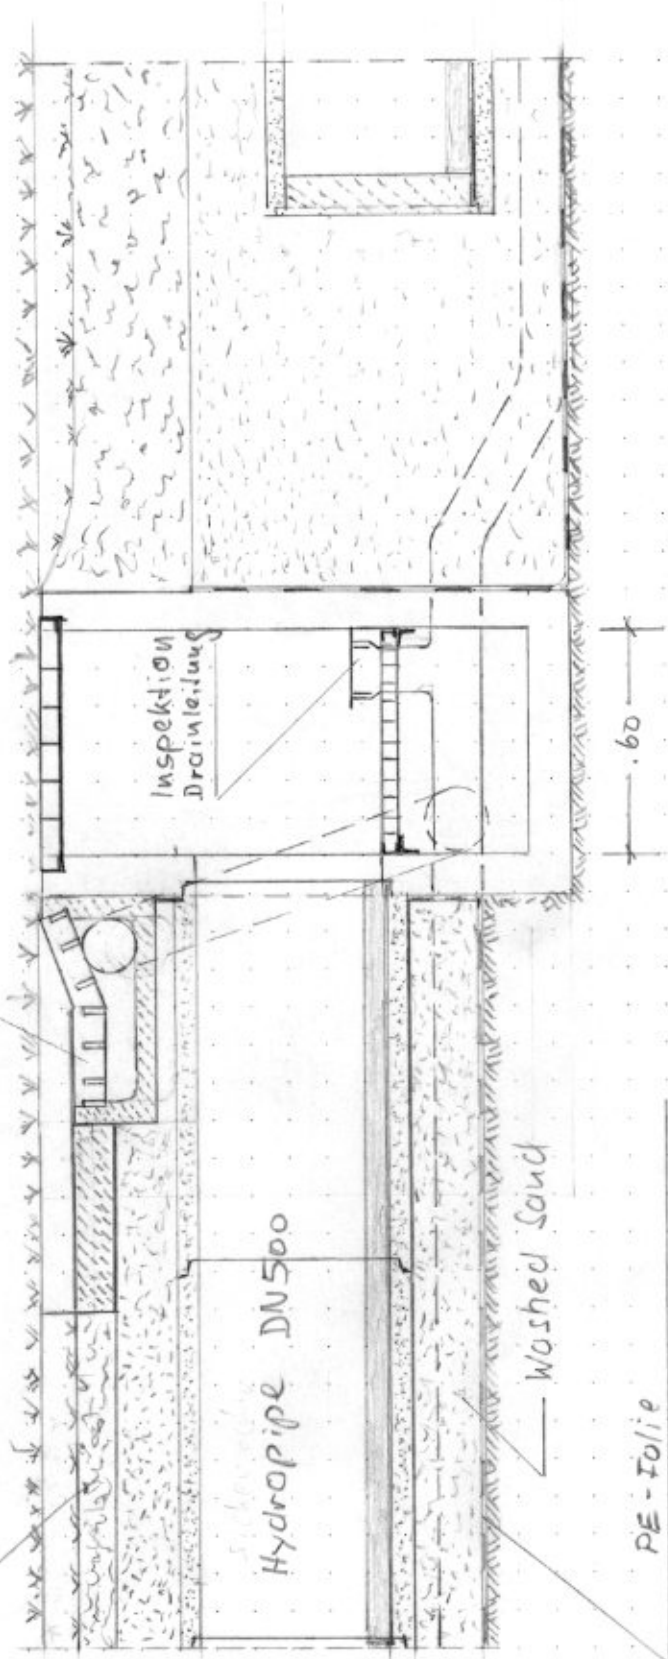

Inspektion
Drainleitung

Hydropipe DN500

Washed Sand

PE-Folie

60